


2 SECOND FLOOR  
A1.1 SCALE: 1/4" = 1'-0"

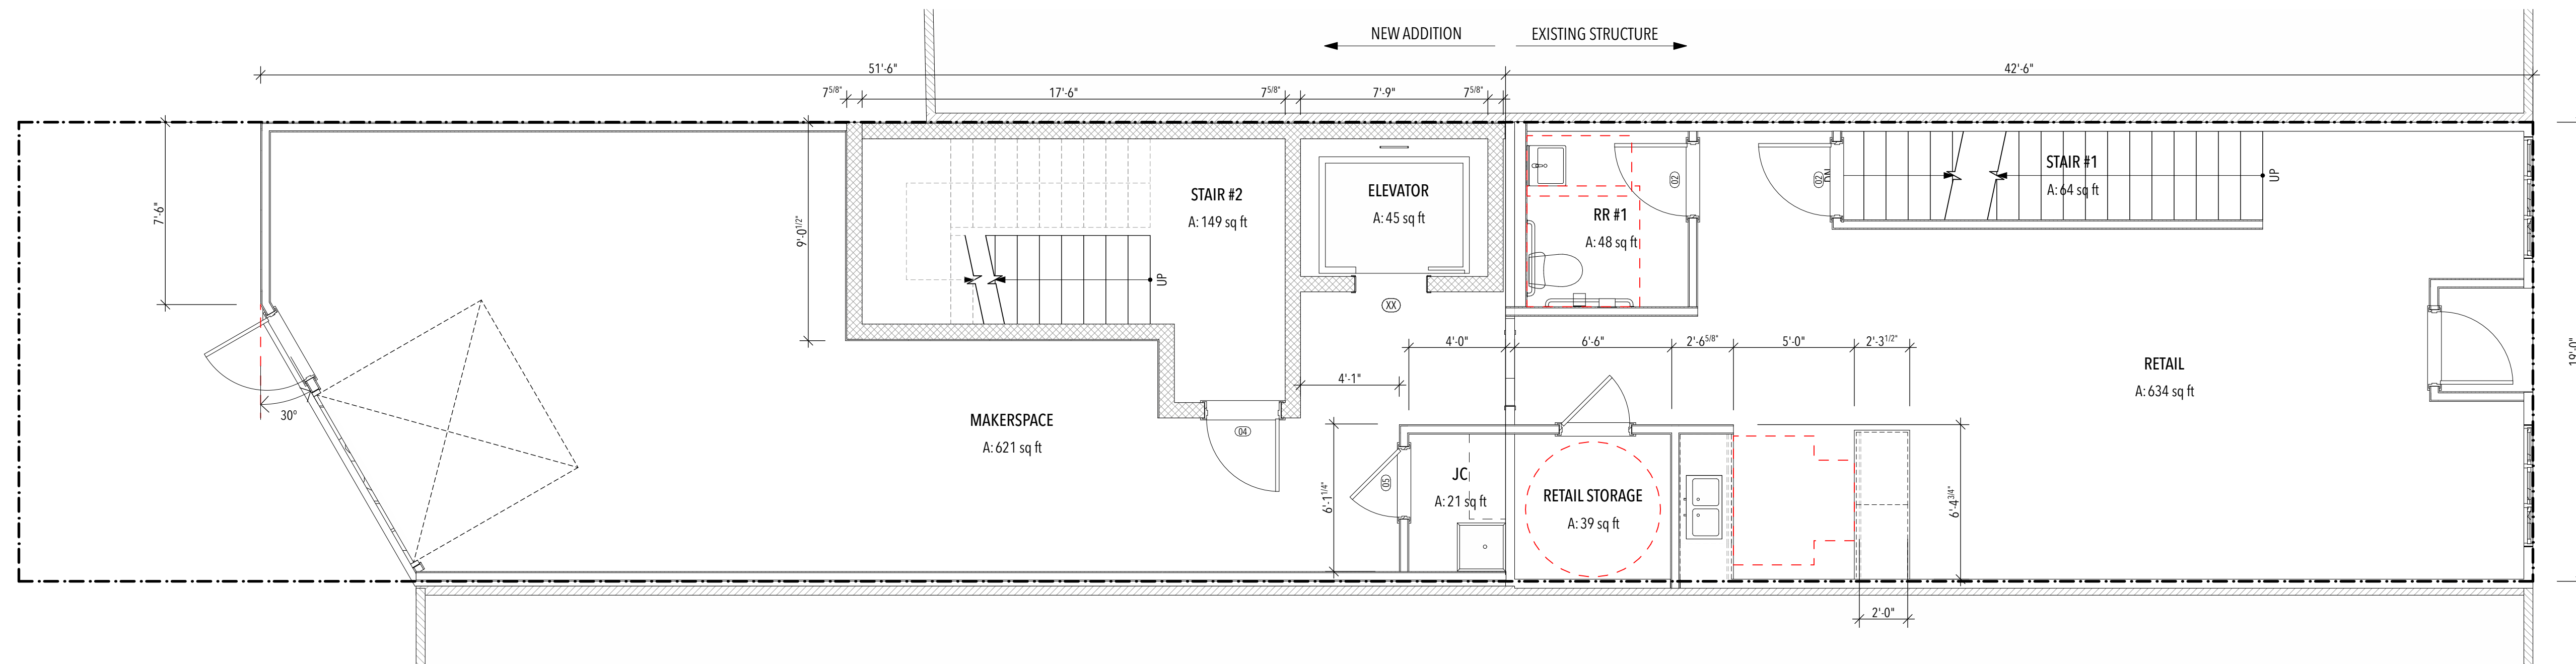

1 FIRST FLOOR  
A1.1 SCALE: 1/4" = 1'-0"

*Bryon Yoder*  
BRYON YODER  
NJ 19444 04/17/2024



**HEART OF CAMDEN MAKERSPACE**


1811 Broadway Street  
Camden, NJ 08104


XXXXXX	release/revision description	2
XXXXXX	release/revision description	1

Title: PROPOSED FLOOR PLANS - FIRST & SECOND LEVEL  
Project No. 22031 Date: 01/04/2020


Drawing No.

A1.1

 


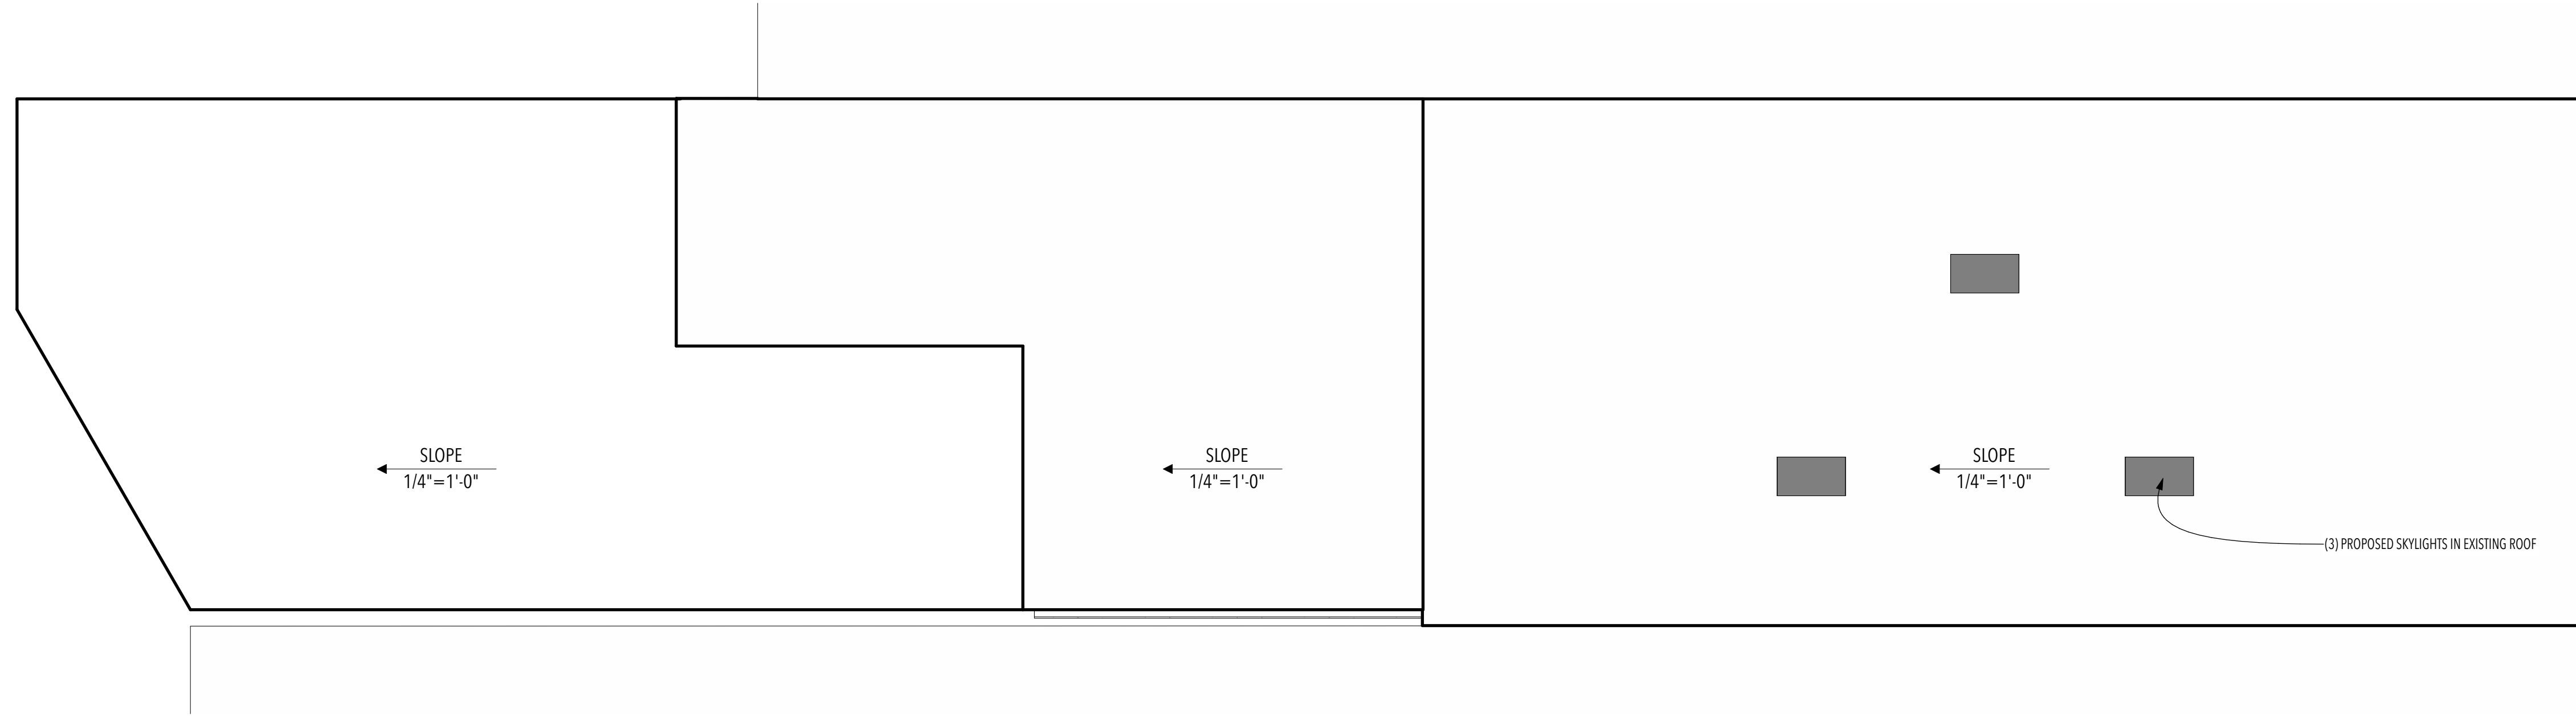

2 ROOF  
A1.2 SCALE: 1/4" = 1'-0"

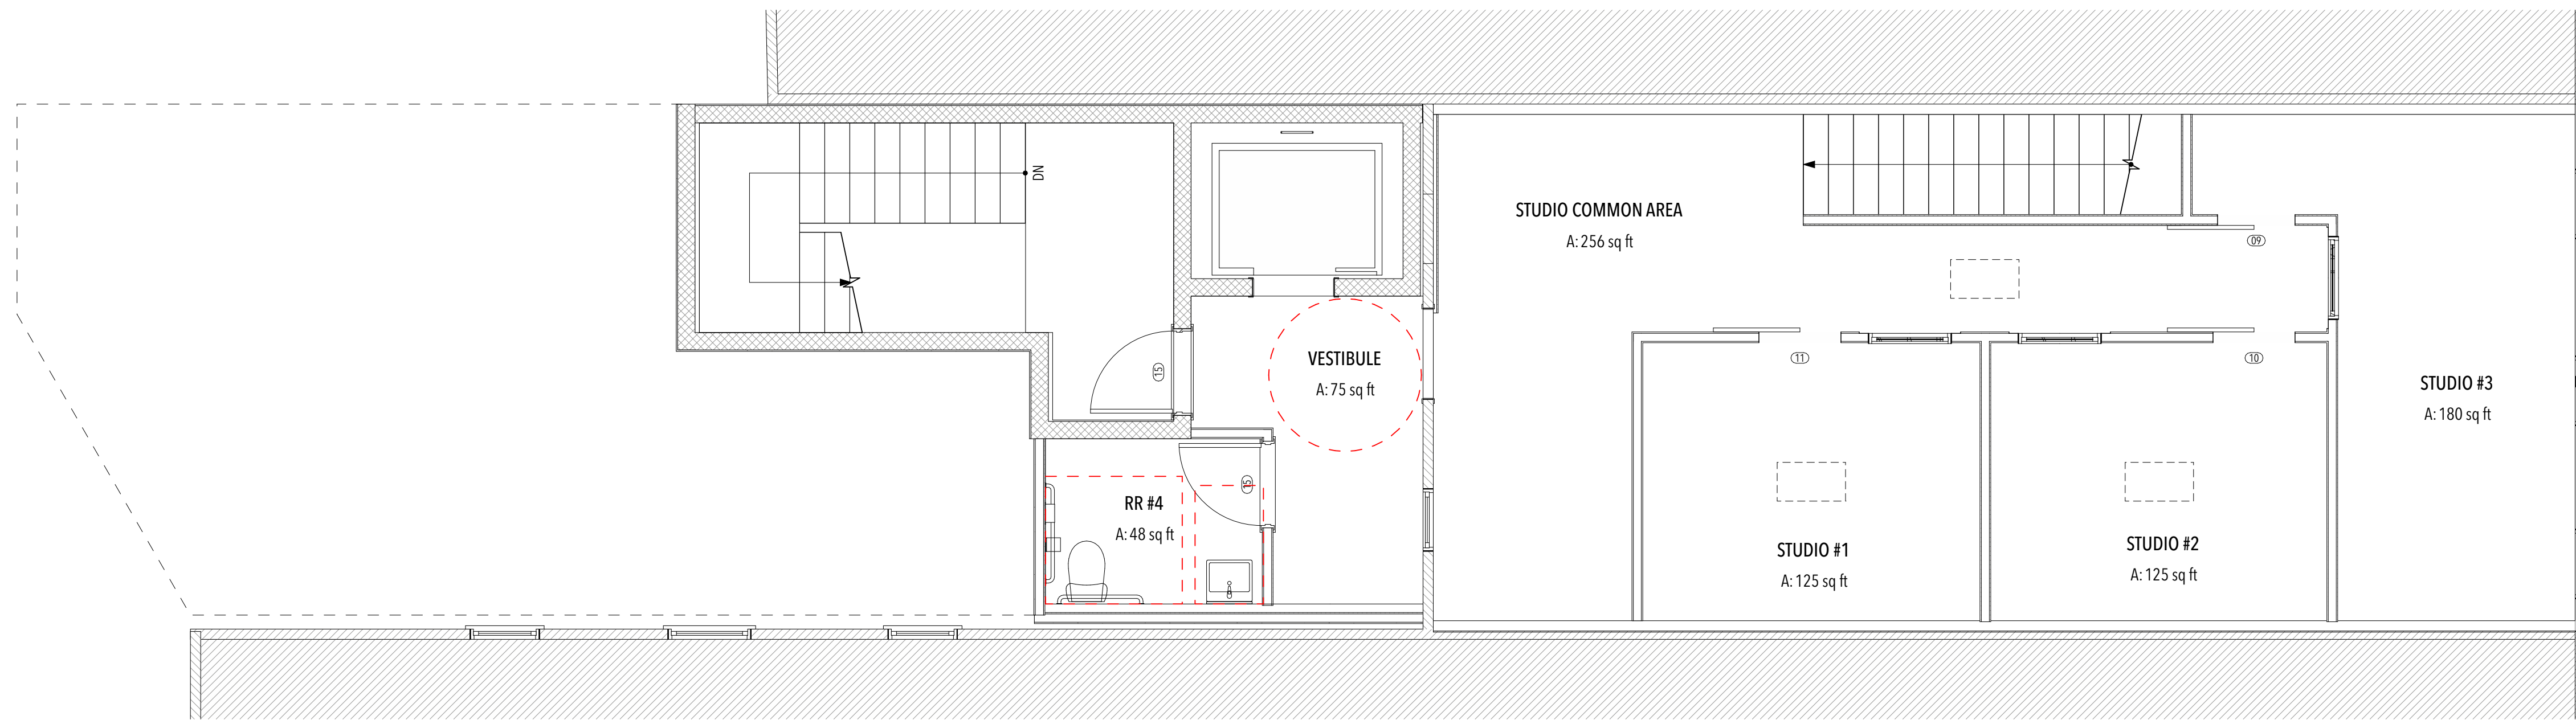

1 THIRD FLOOR  
A1.2 SCALE: 1/4" = 1'-0"

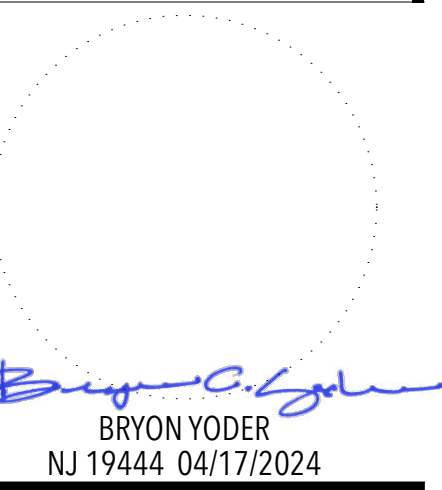

HEART OF CAMDEN MAKERSPACE

1811 Broadway Street  
Camden, NJ 08104


XXXXXX	release/revision description	2
XXXXXX	release/revision description	1


Title: PROPOSED FLOOR PLANS - THIRD & ROOF

Project No. 22031 Date: 01/04/2020

Drawing No.


A1.2

 

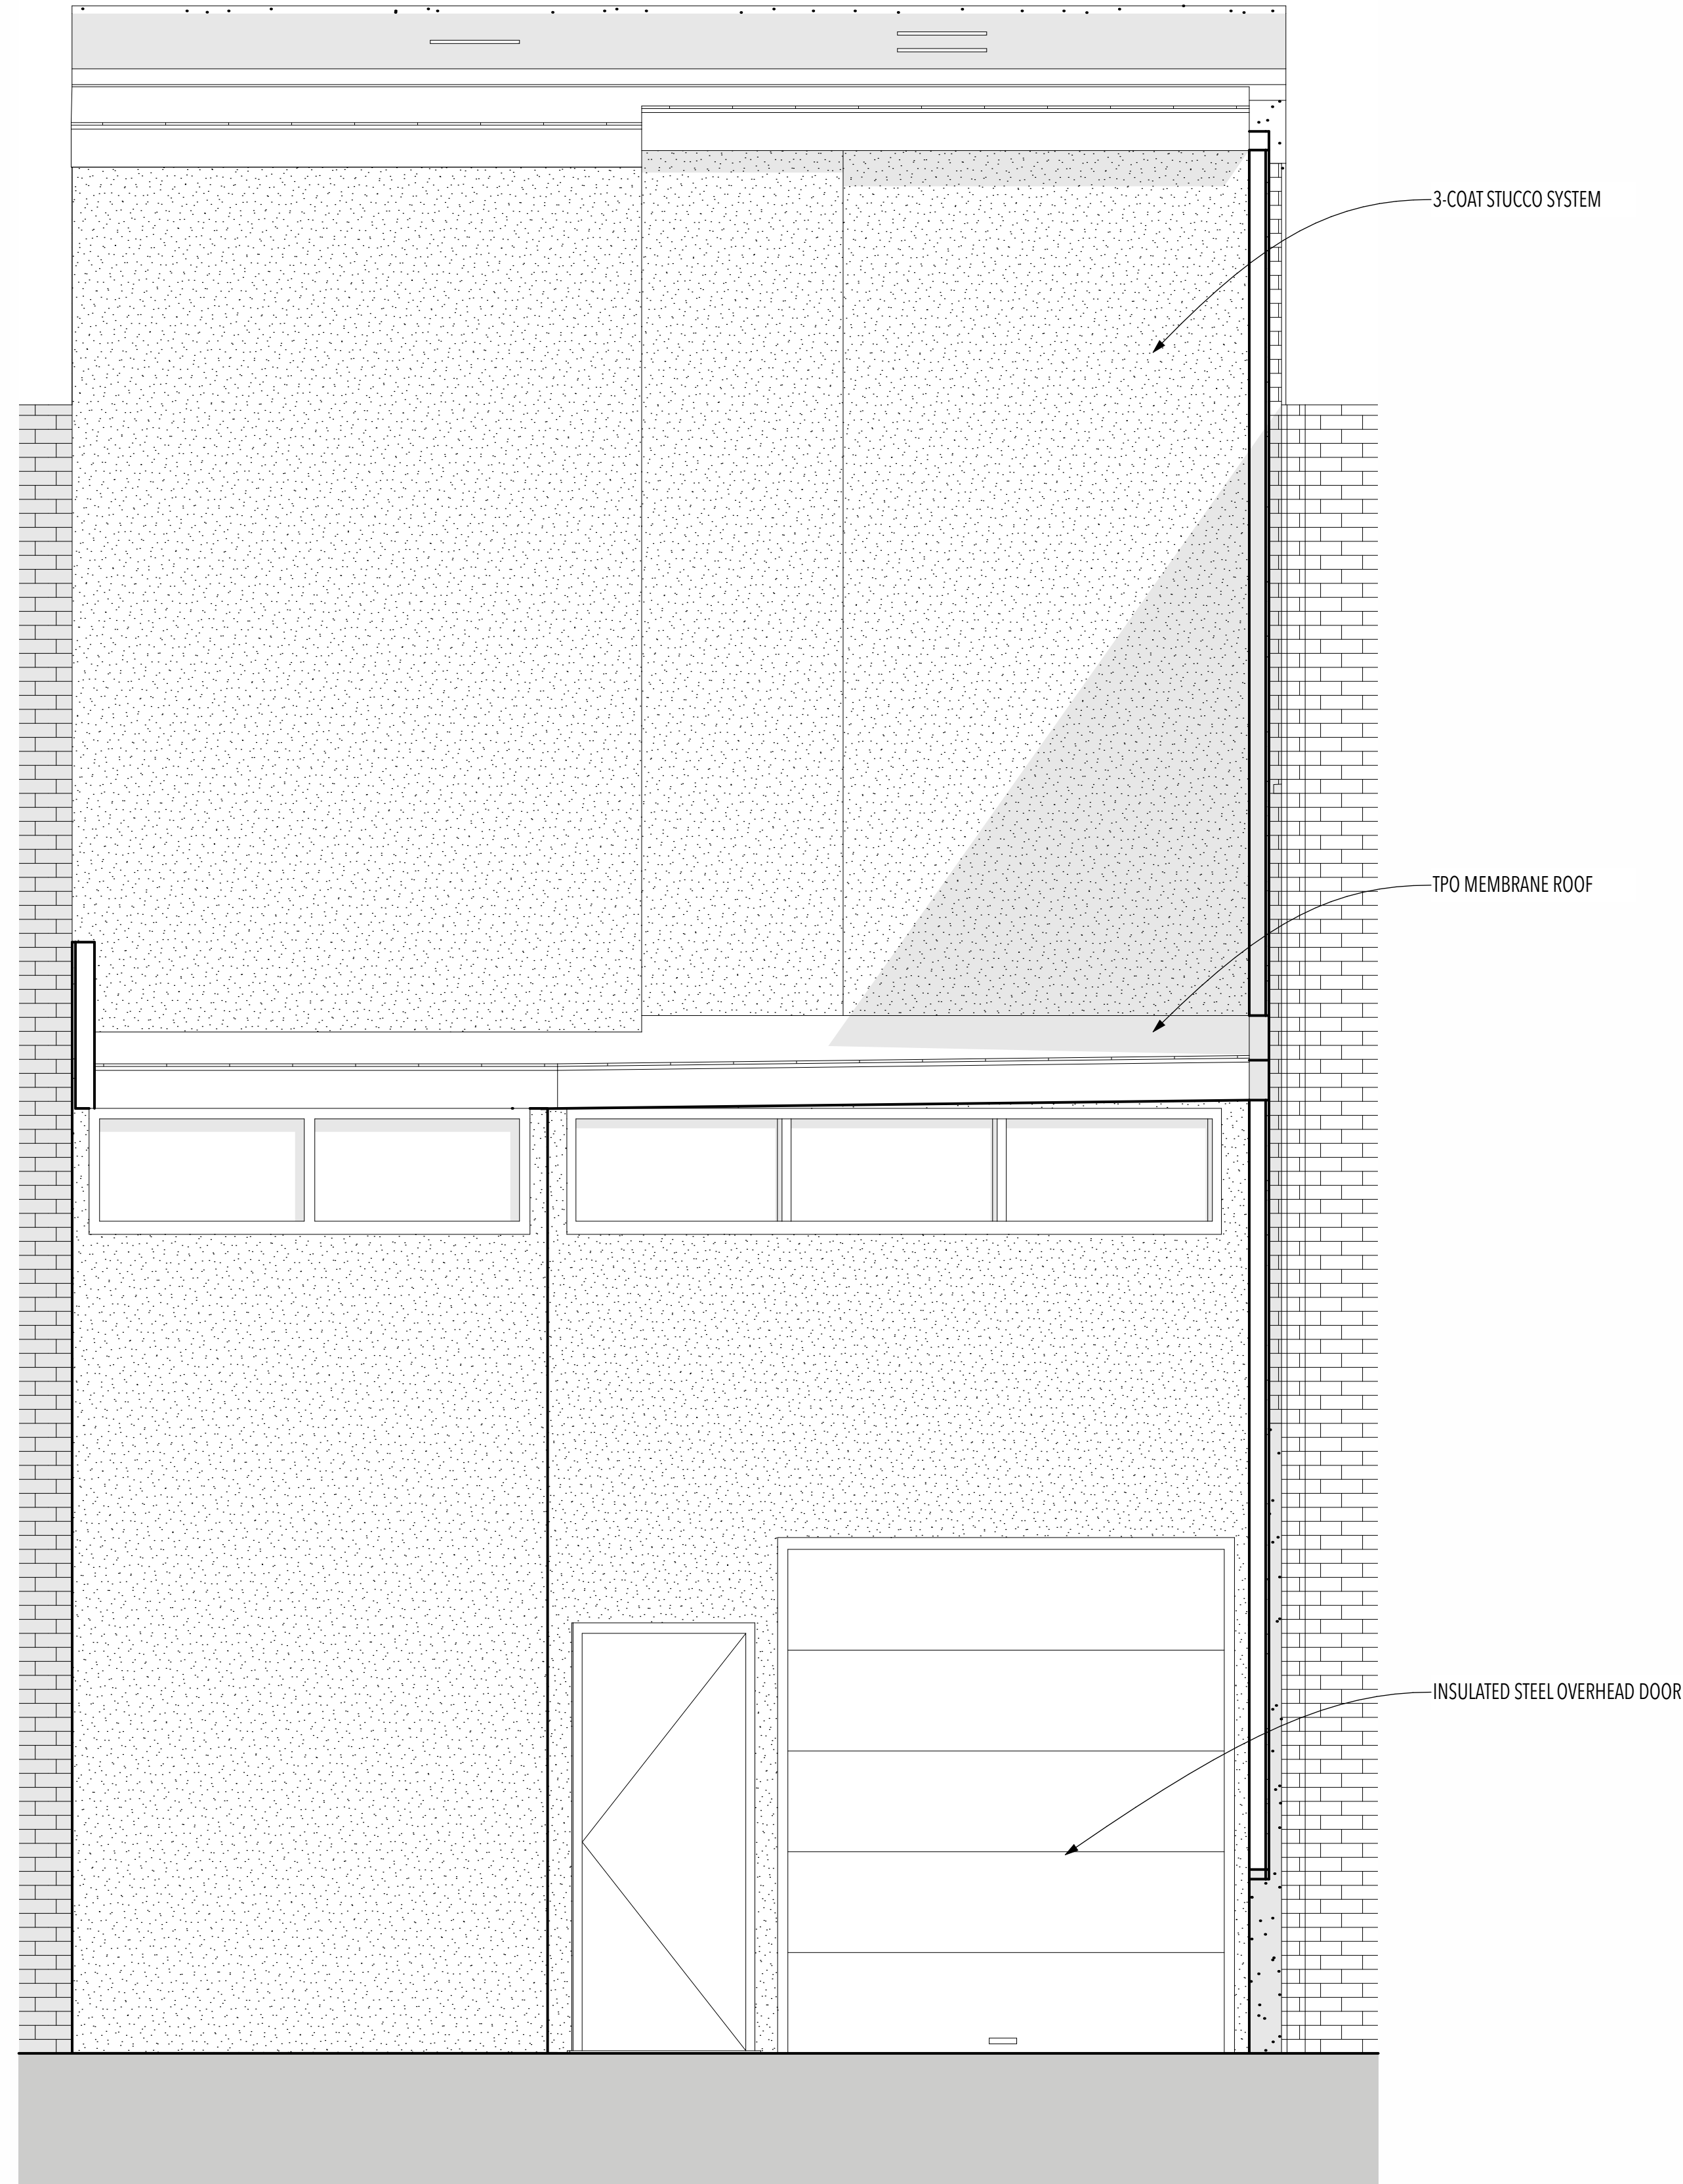

2 WEST ELEVATION  
SCALE: 1/2" = 1'-0"

A2.1

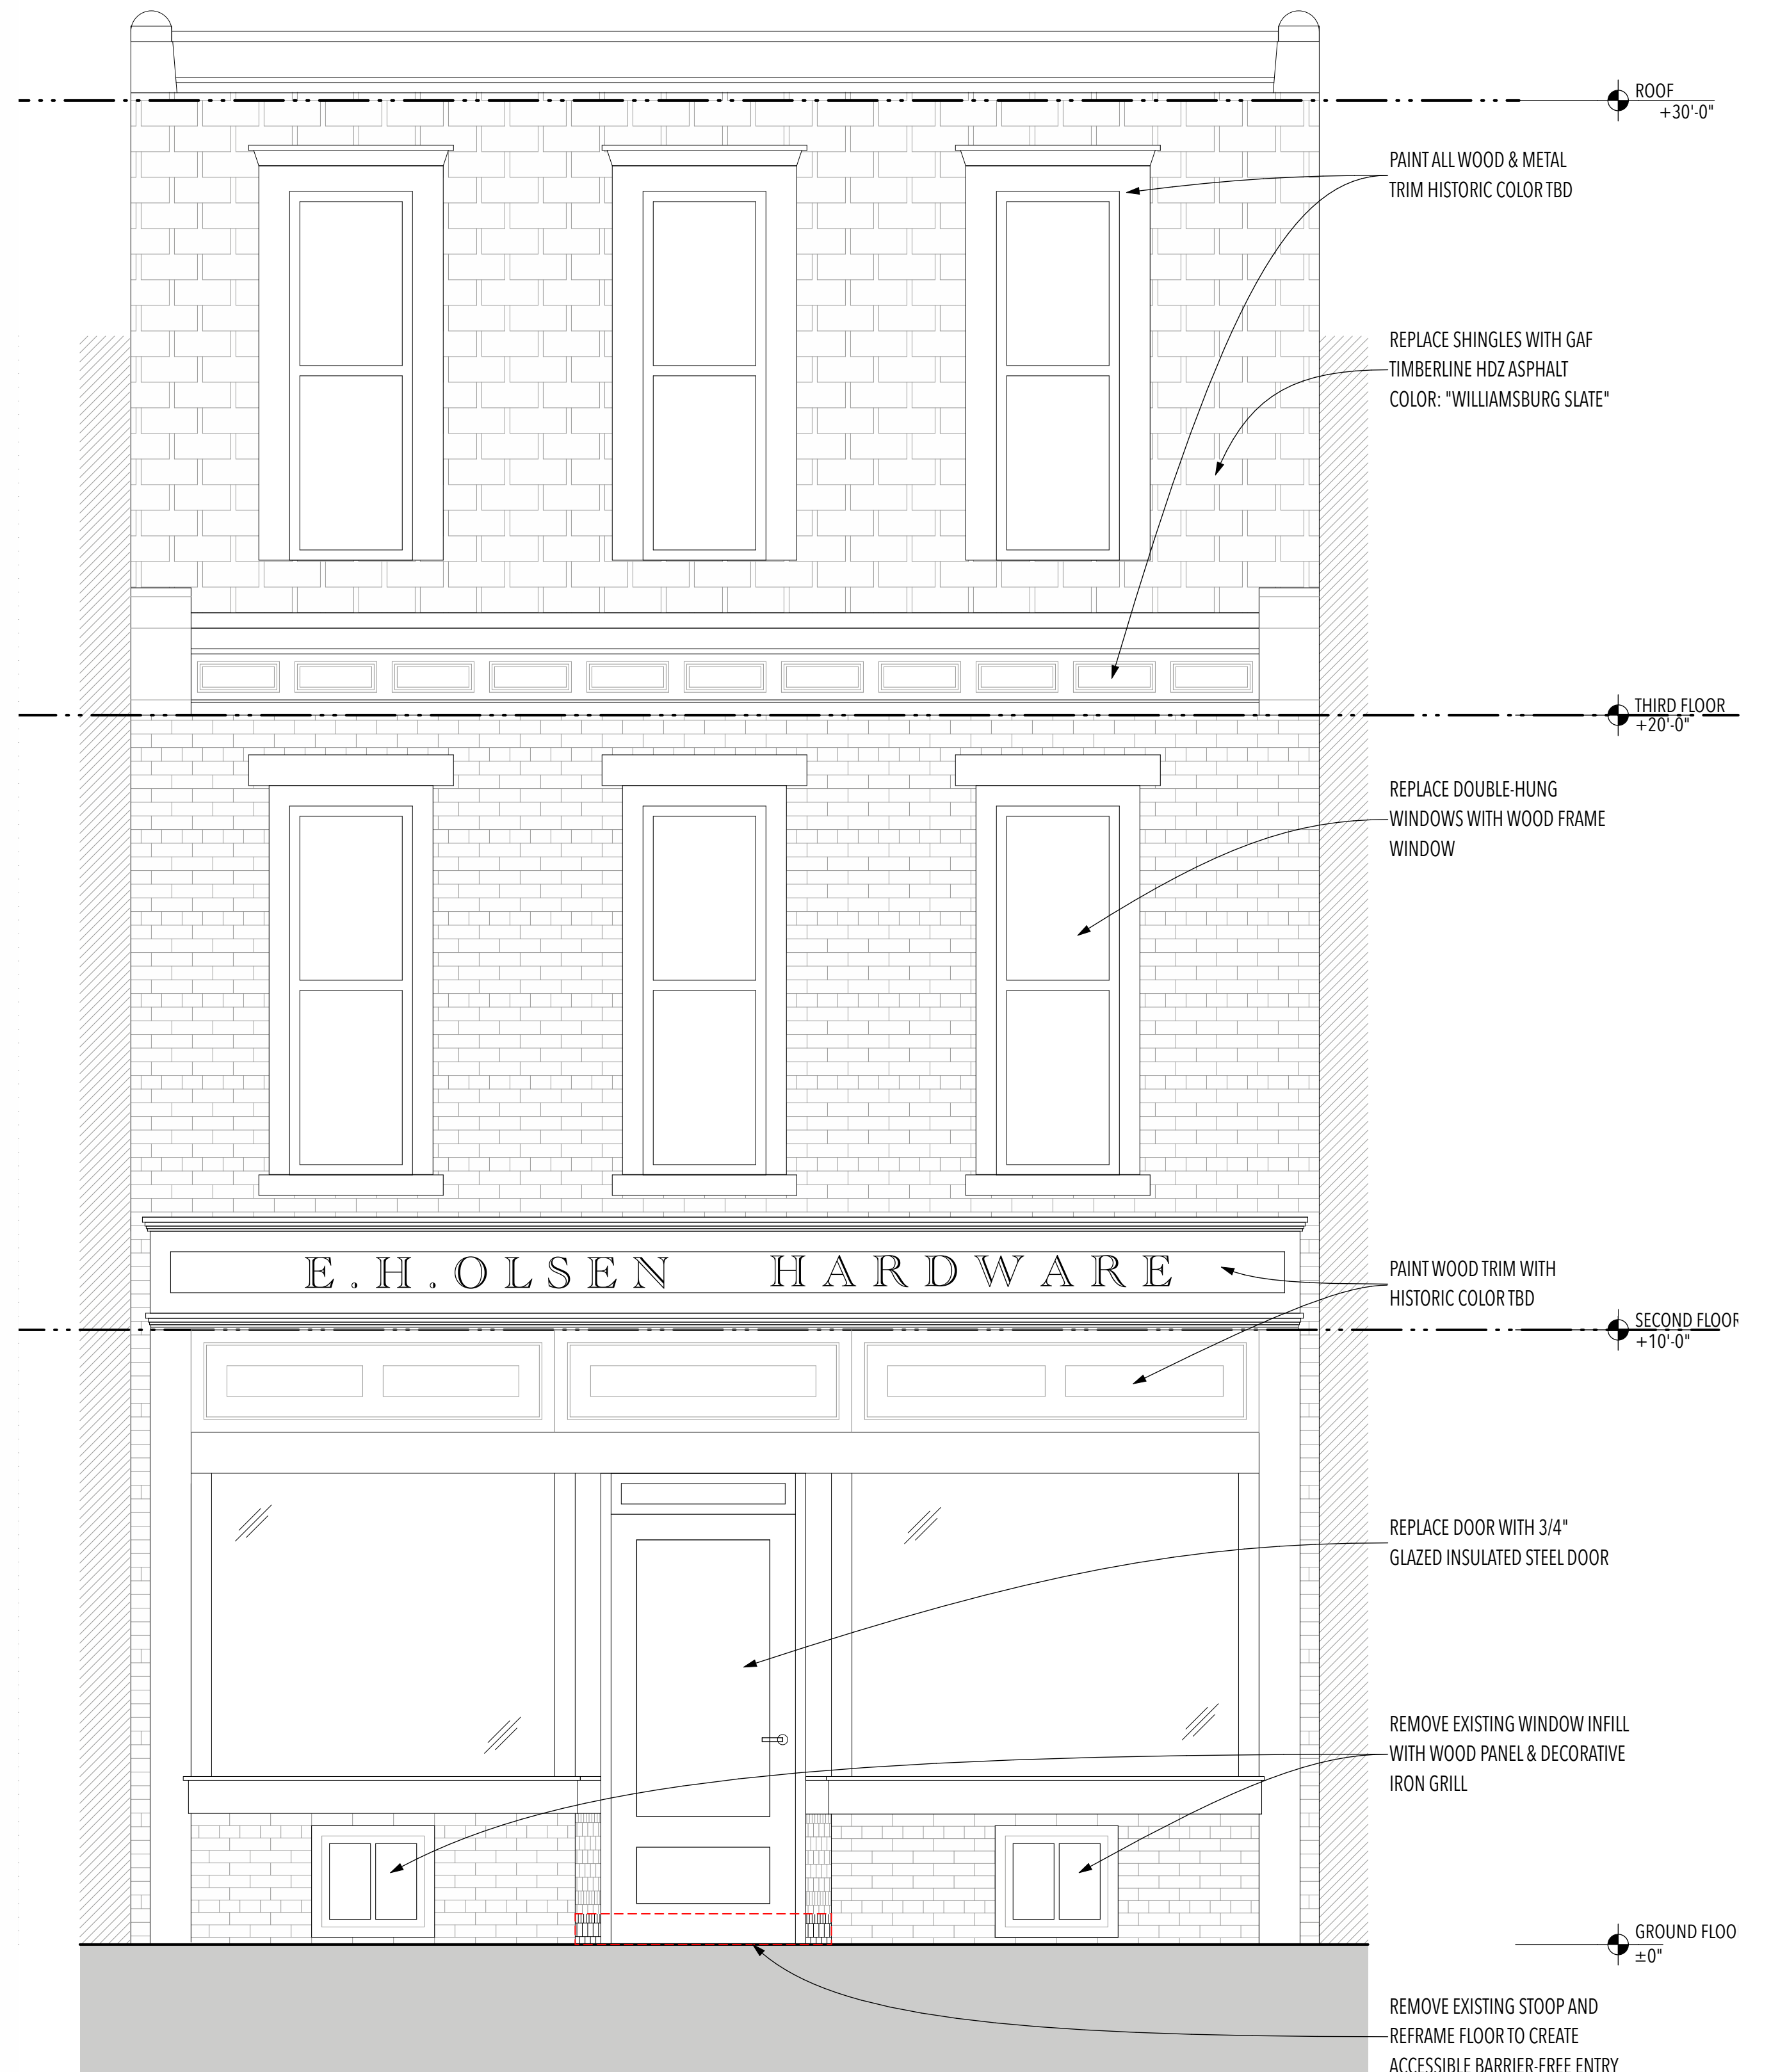

1 FRONT ELEVATION  
SCALE: 1/2" = 1'-0"

A2.1

*Bryon Yoder*  
BRYON YODER  
NJ 19444 04/17/2024

**Michaels**  
COMMUNITIES THAT lift LIVES

**HEART OF CAMDEN MAKERSPACE**  
1811 Broadway Street  
Camden, NJ 08104

release/revision description	2
release/revision description	1

Title: EXTERIOR ELEVATIONS

Project No. 22031 Date: 01/04/2020

Drawing No.

**A2.1**  
0 1/2" 1" 2"  
PLOT DATE: 4/17/24